

FENGSHUI CHINESE RESTAURANT

CAR PARK

PHASE 1



SEA HORSE HOTEL


Vincent & Brown

t: 01904 700941 e: studio@vincentandbrown.com

FENGSHUI CHINESE RESTAURANT

CAR PARK

PHASE 1

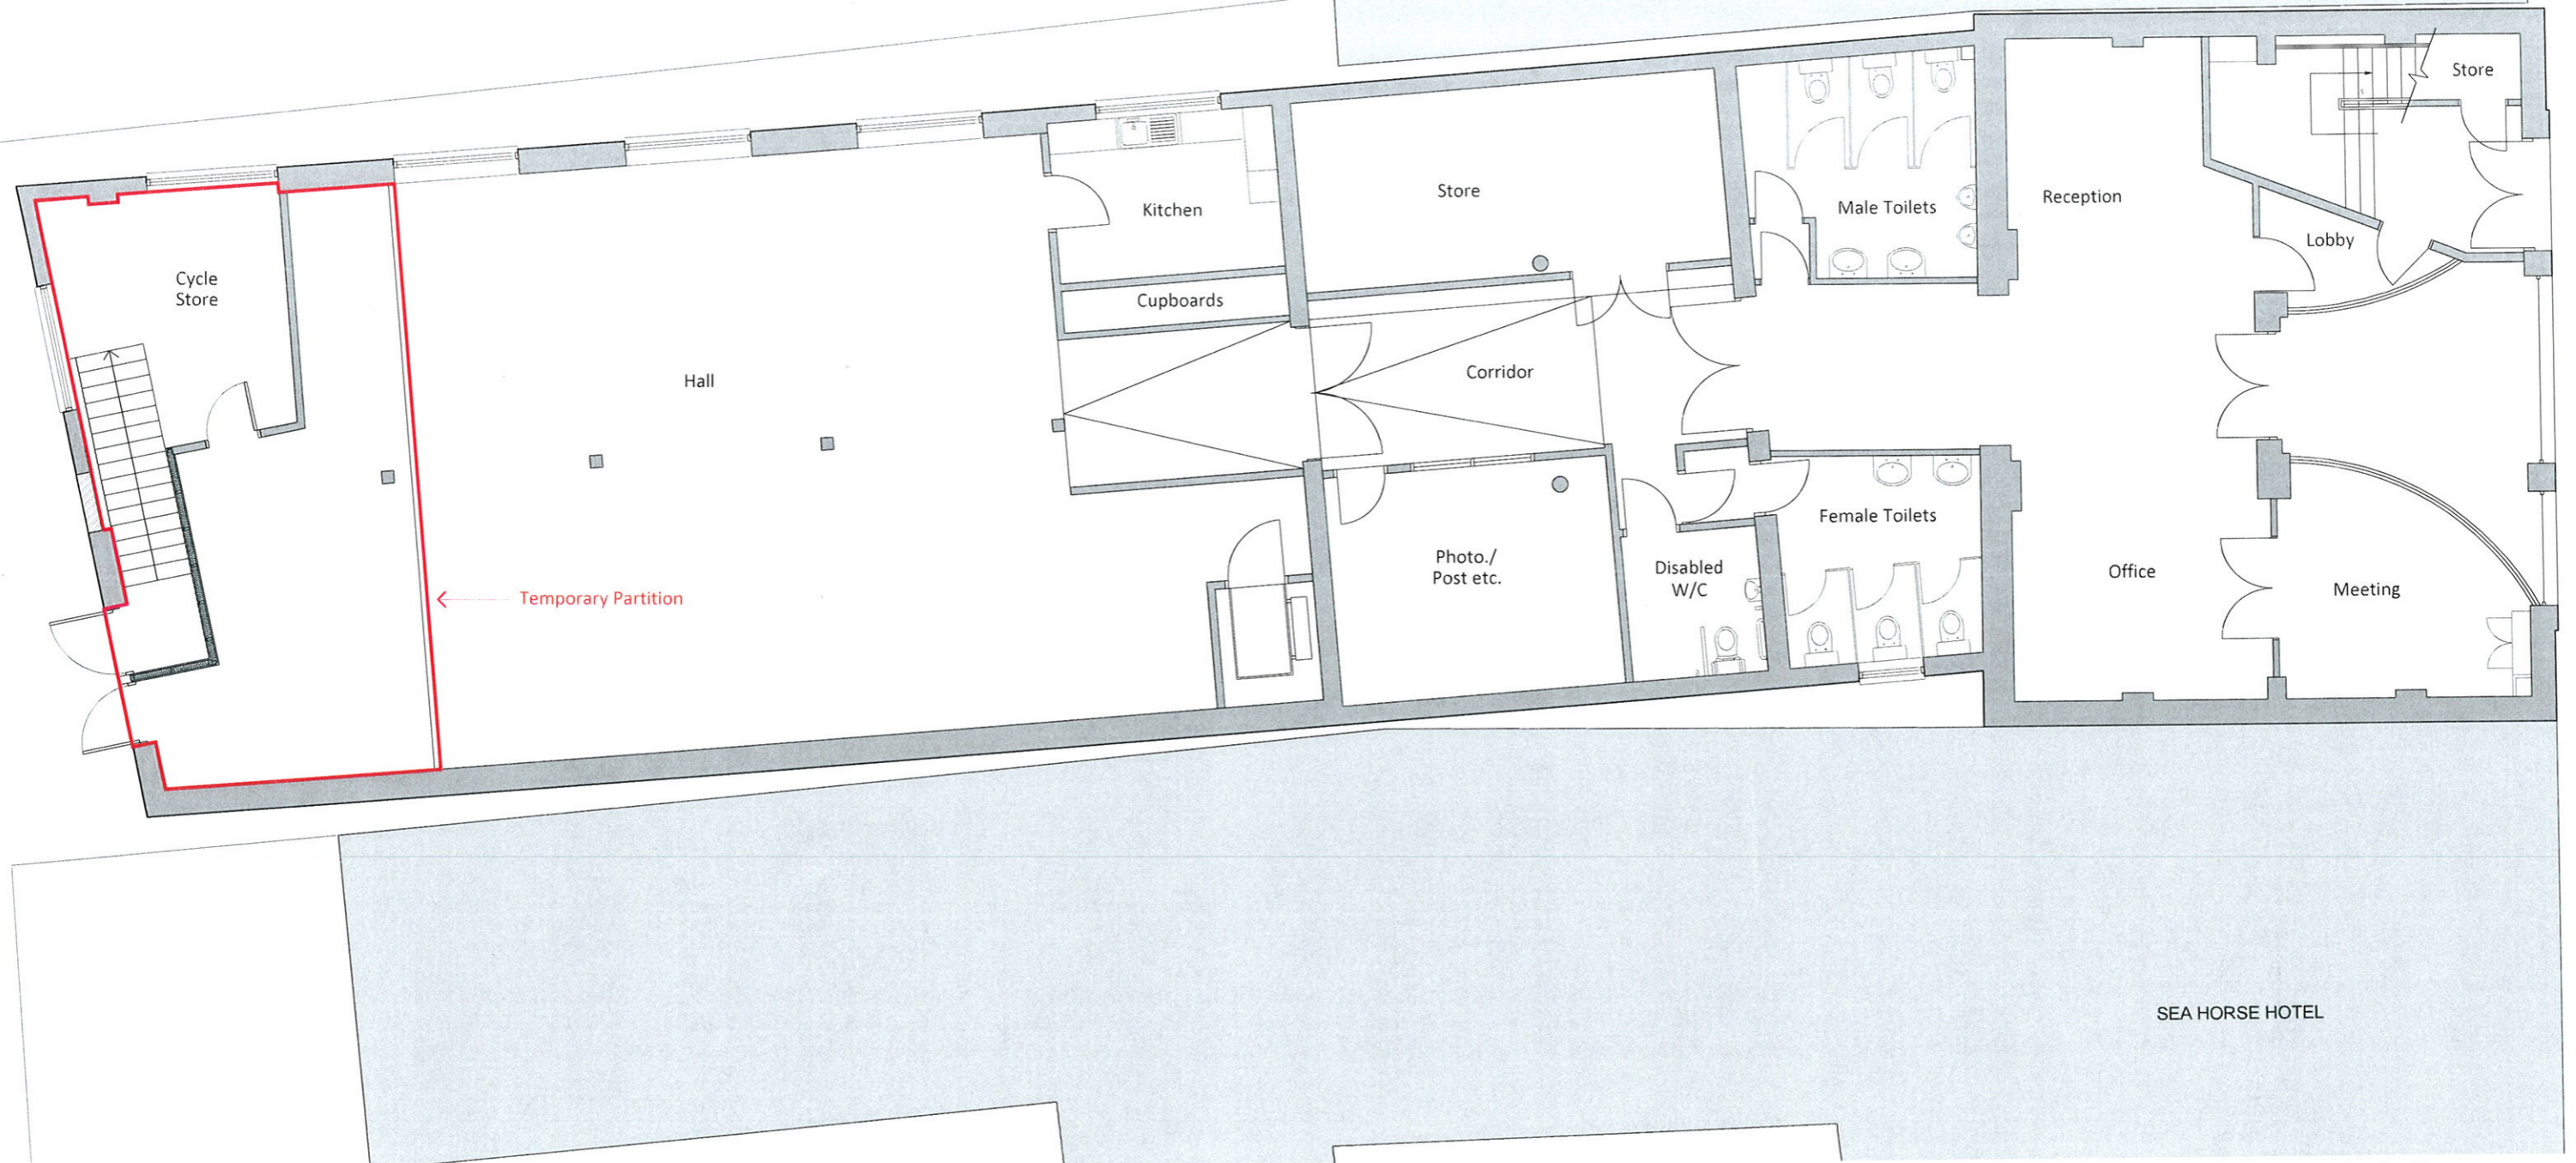

SEA HORSE HOTEL

Vincent & Brown


t: 01904 700941 e: studio@vincentandbrown.com

Studio 12, Middlethorpe Business Park
Sim Balk Lane, Bishopthorpe
York, YO23 2BD

FENGSHUI CHINESE RESTAURANT

CAR PARK

PHASE 2

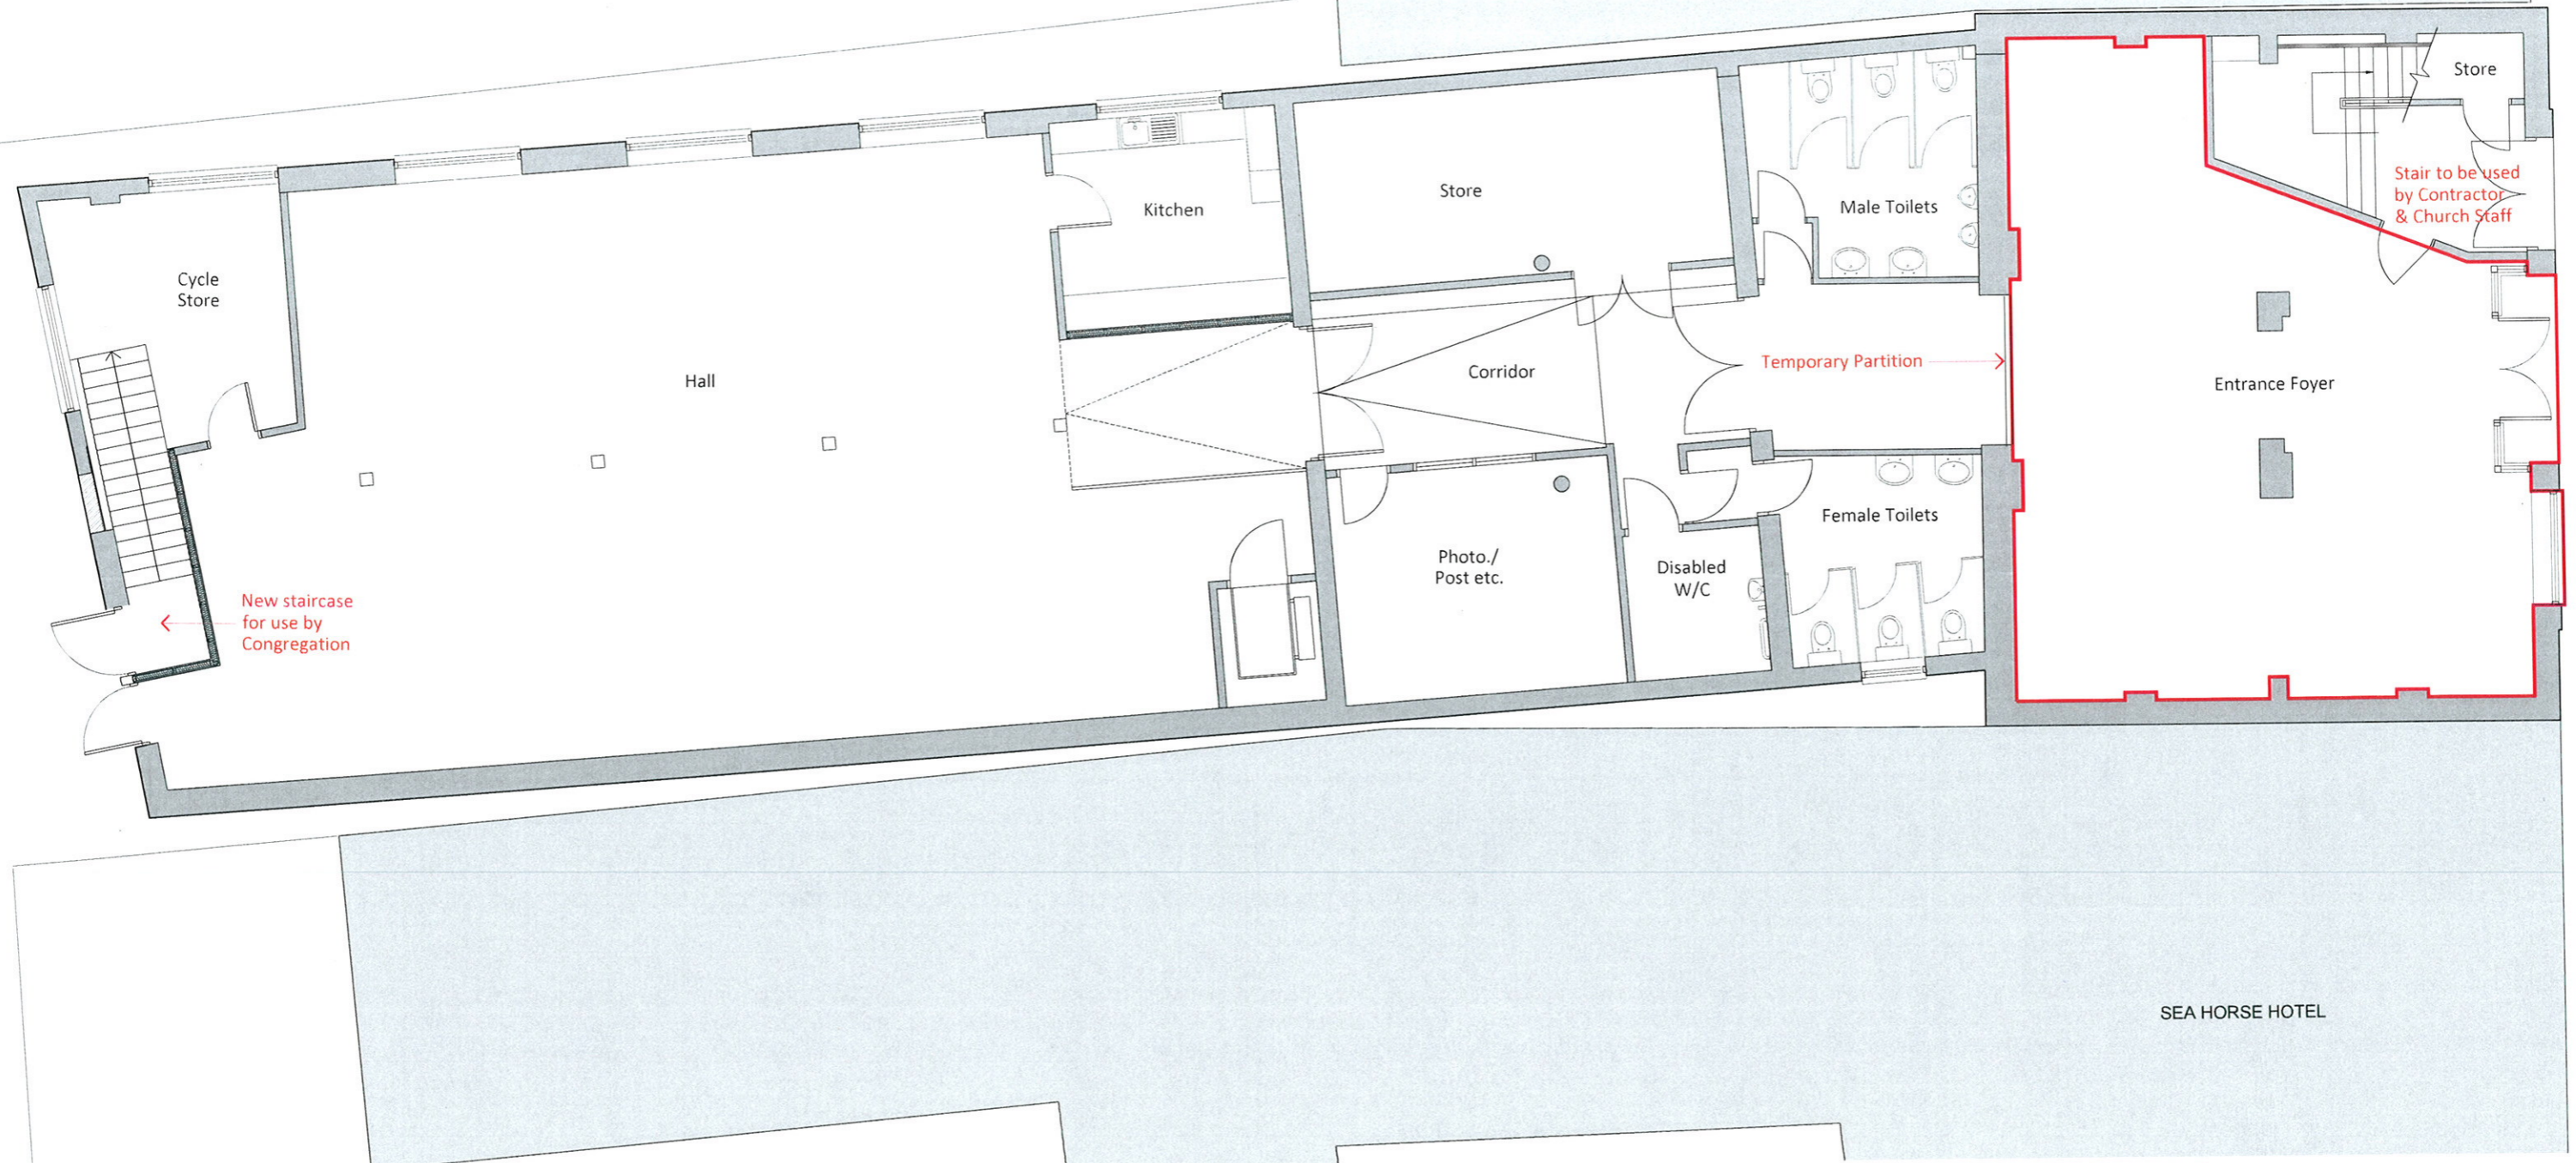

SEA HORSE HOTEL

Vincent & Brown

t: 01904 700841 e: studio@vincentandbrown.com

FENGSHUI CHINESE RESTAURANT

CAR PARK

PHASE 3



SEA HORSE HOTEL

Vincent & Brown

t. 01904 700941 e: studio@vincentandbrown.com

Studio 12, Middlethorpe Business Park
Sim Balk Lane, Bishopthorpe
York, YO23 2BD

FENGSHUI CHINESE RESTAURANT

CAR PARK

PHASE 4



SEA HORSE HOTEL

Vincent & Brown


t: 01904 700941 e: studio@vincentandbrown.com

Studio 12, Middlethorpe Business Park
Sim Balk Lane, Bishopthorpe
York, YO23 2BD

FENGSHUI CHINESE RESTAURANT

CAR PARK

PHASE 4

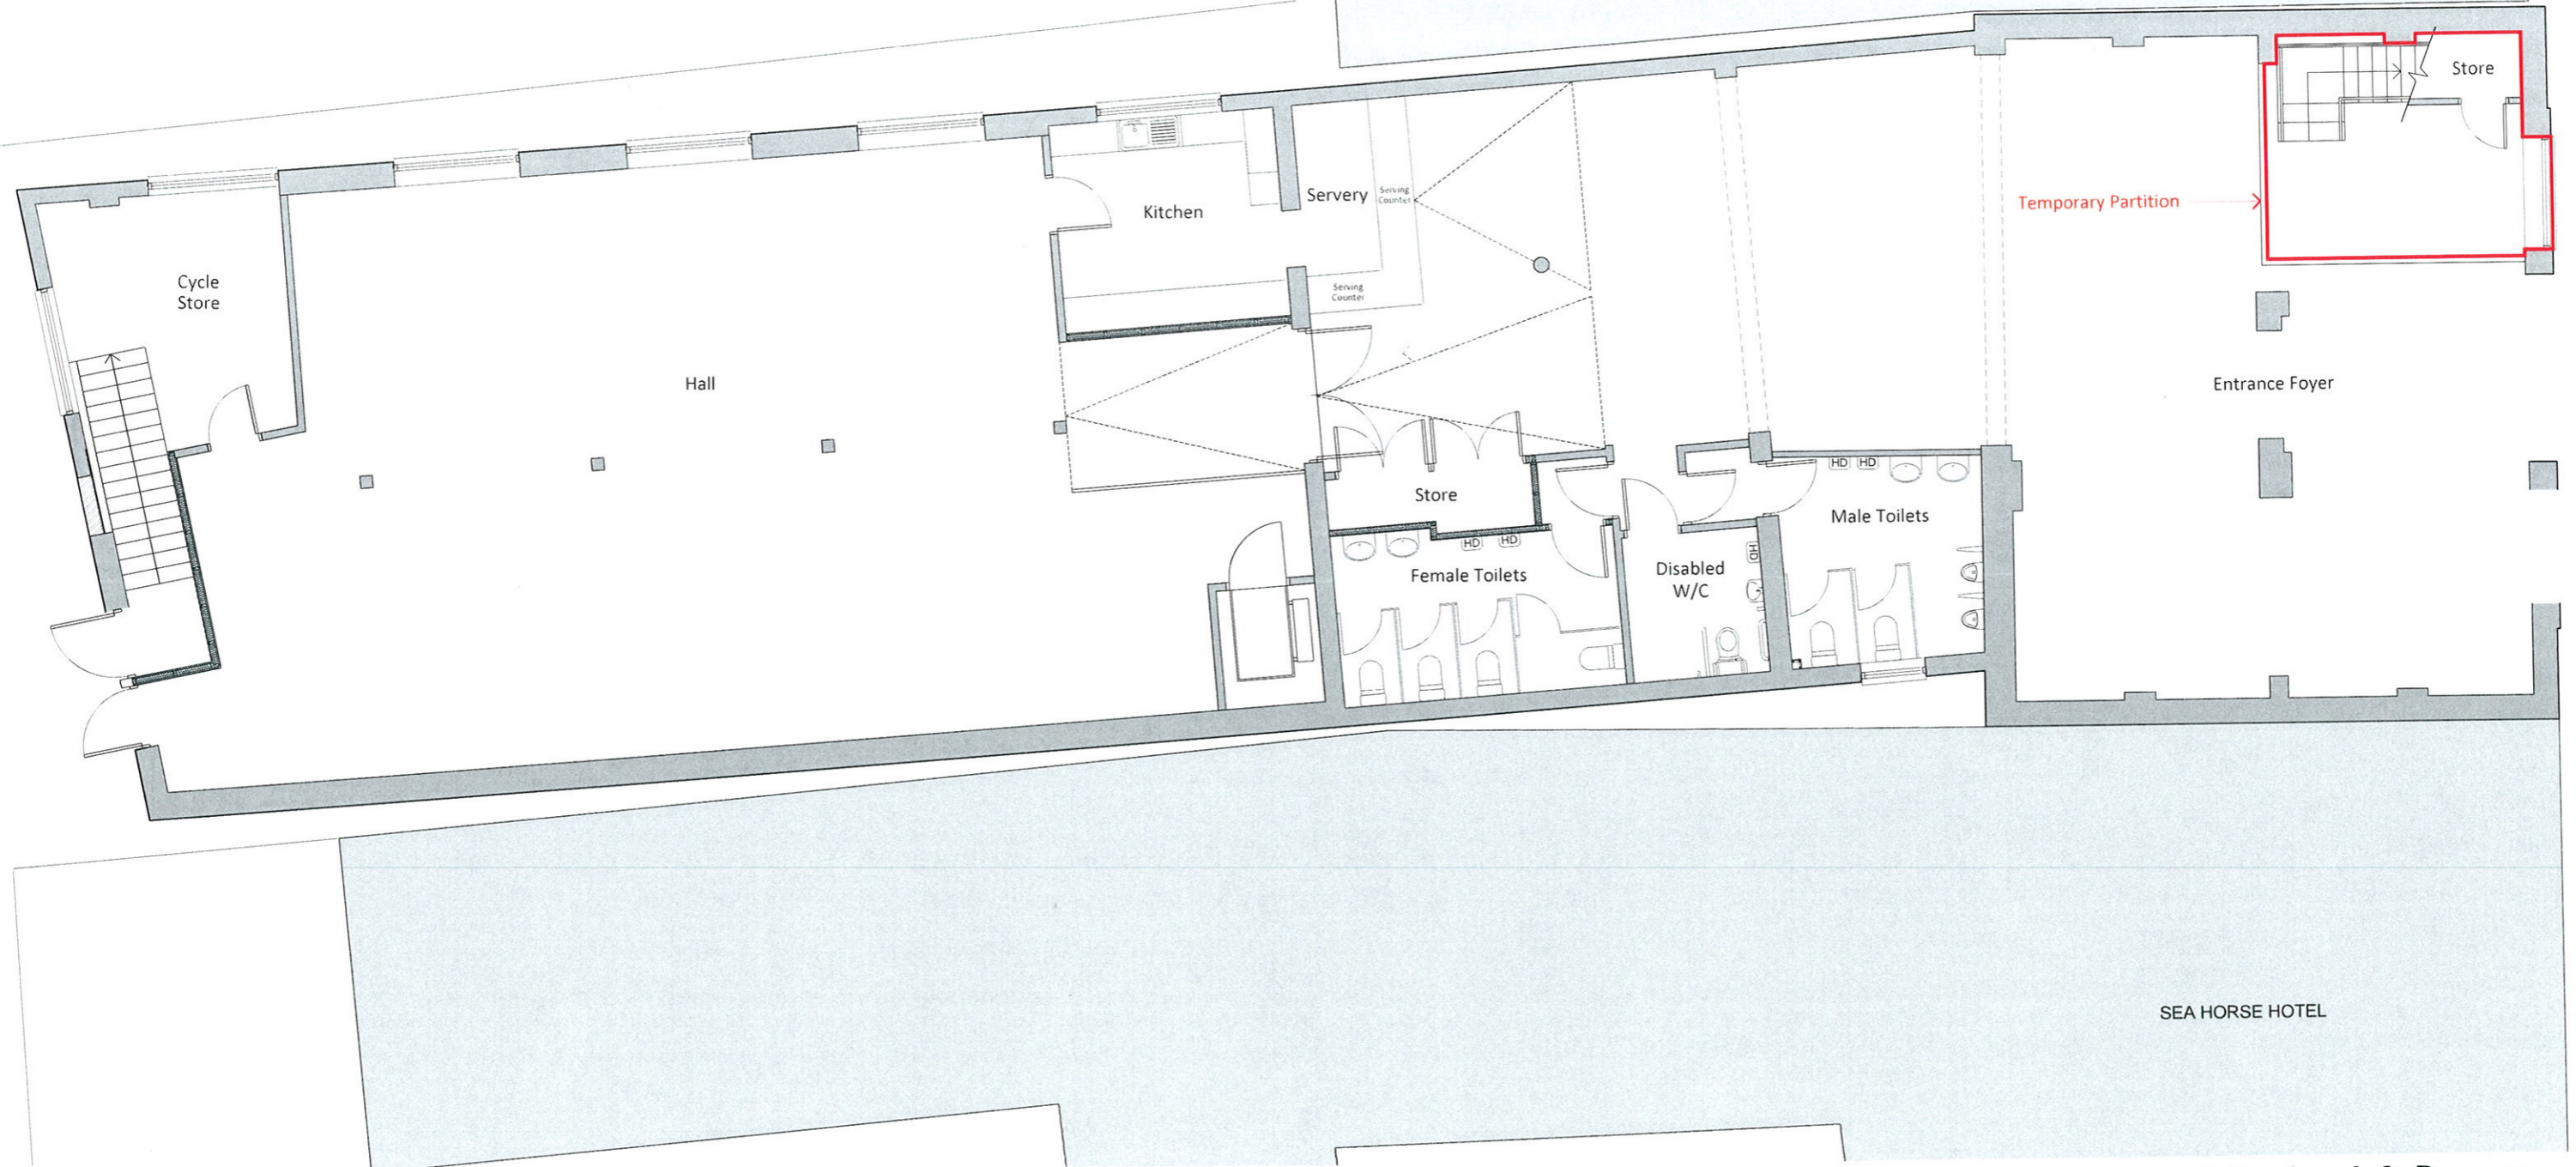

SEA HORSE HOTEL

Vincent & Brown


t: 01904 700941 e: studio@vincentandbrown.com

Studio 12, Middlethorpe Business Park
Sim Balk Lane, Bishopthorpe
York, YO23 2BD

PHASE 5

CAR PARK

FENGSHUI CHINESE RESTAURANT

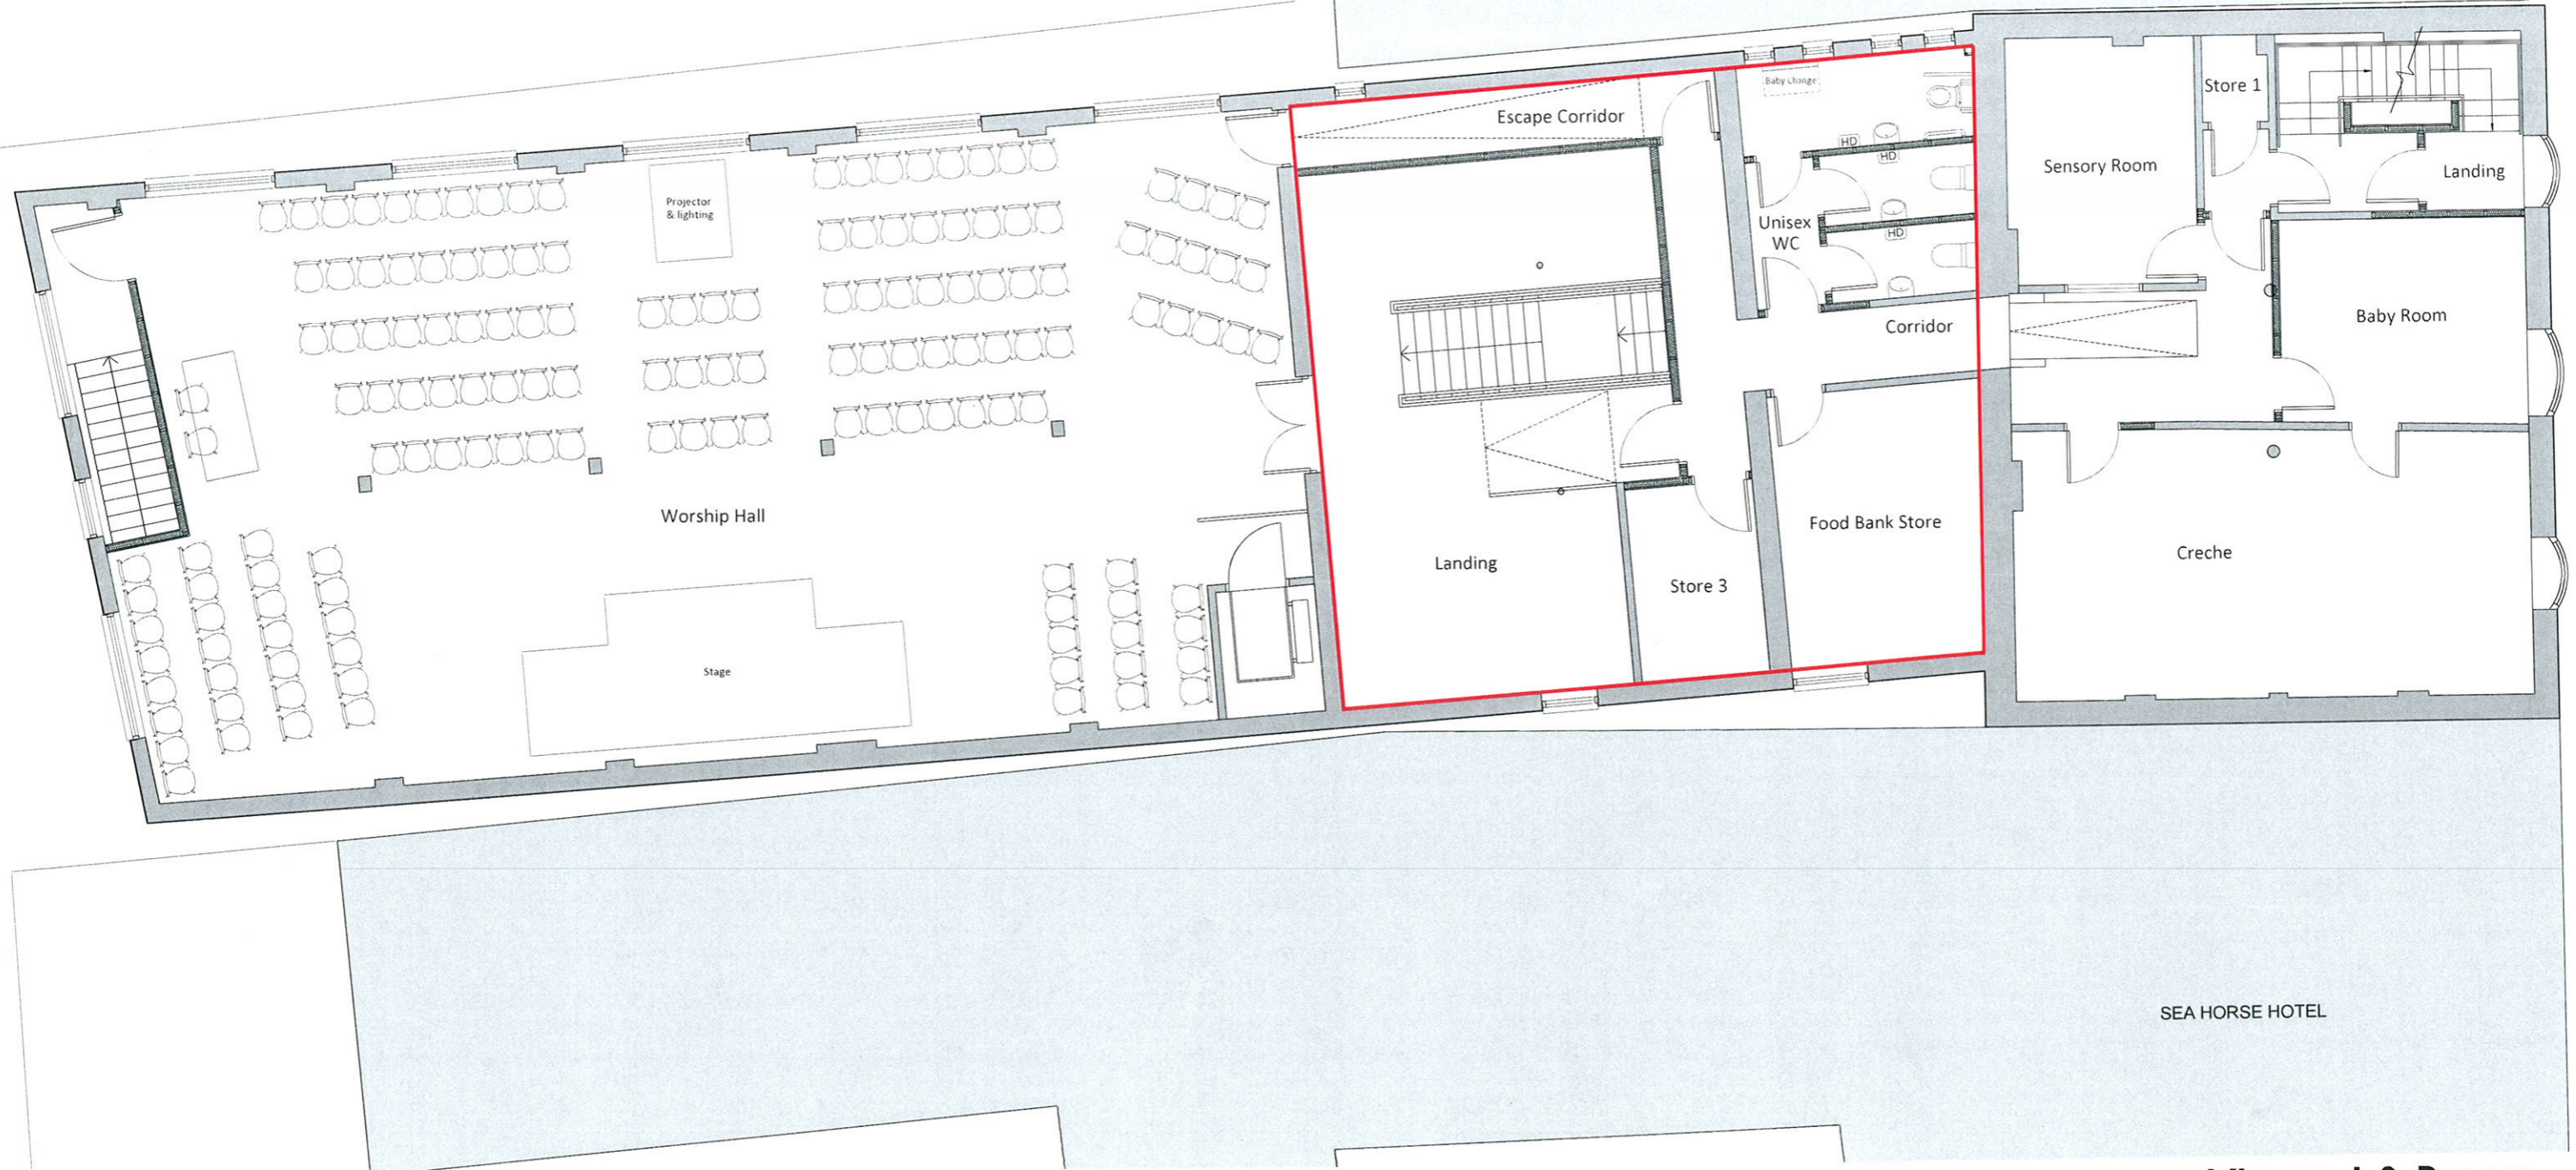

SEA HORSE HOTEL

Vincent & Brown


t: 01904 700941 e: studio@vincentandbrown.com

Studio 12, Middlethorpe Business Park
Sim Balk Lane, Bishopthorpe
York, YO23 2BD

PHASE 5

CAR PARK

FENGSHUI CHINESE RESTAURANT

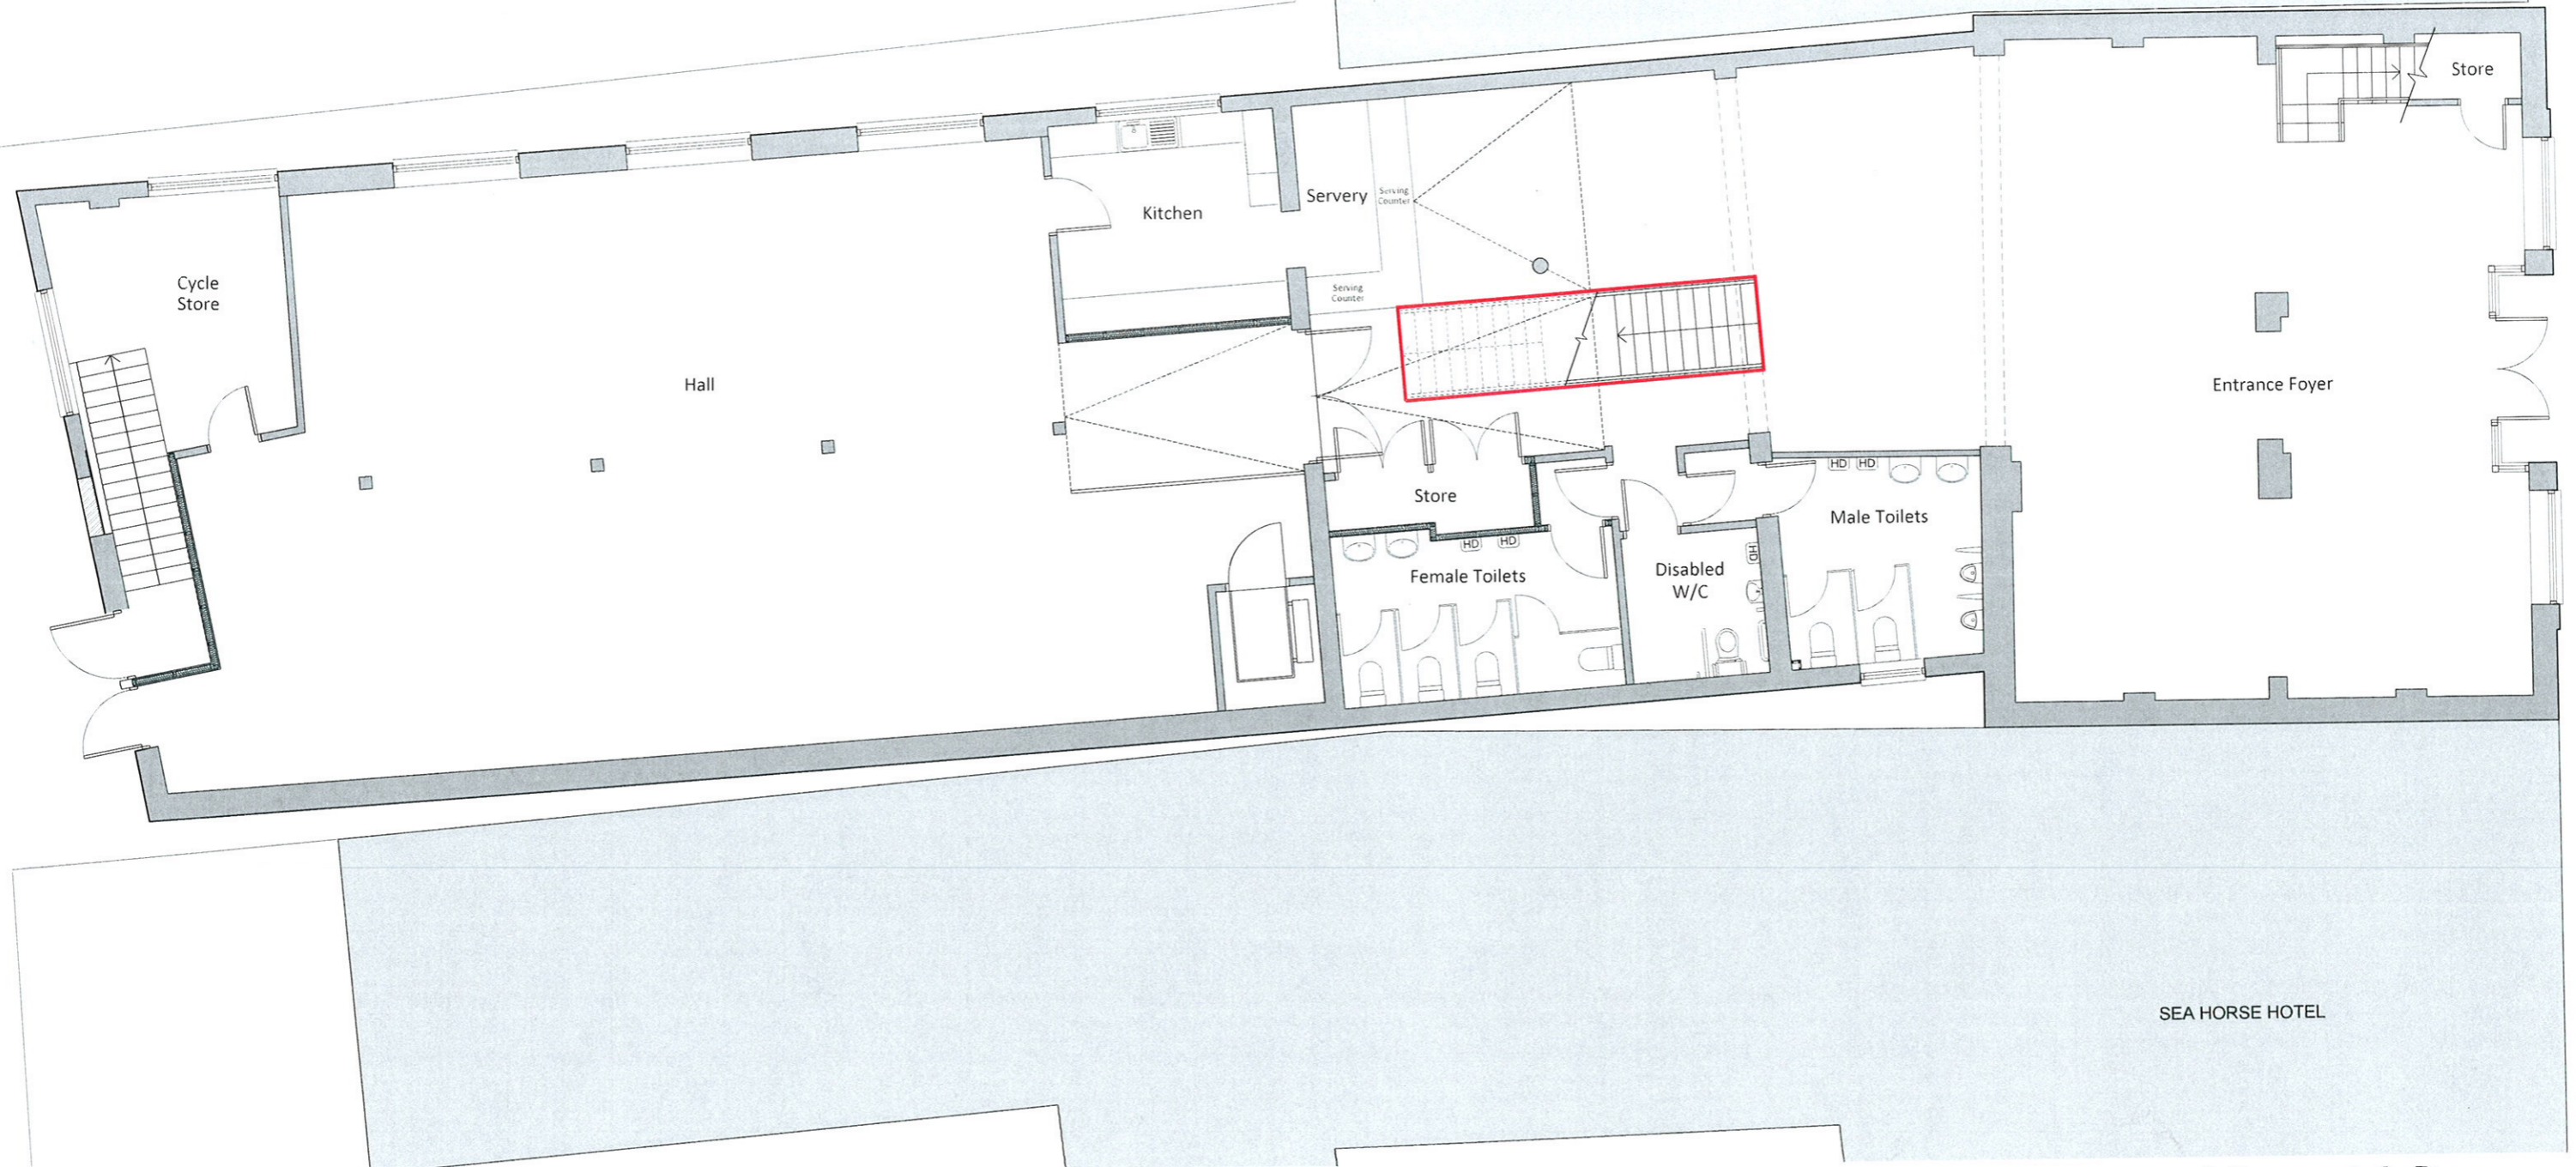

SEA HORSE HOTEL

Vincent & Brown


t 01904 700941 e studio@vincentandbrown.com

Studio 12, Middlethorpe Business Park
Sim Balk Lane, Bishopthorpe
York, YO23 2BD

PHASE 6

CAR PARK

FENGSHUI CHINESE RESTAURANT

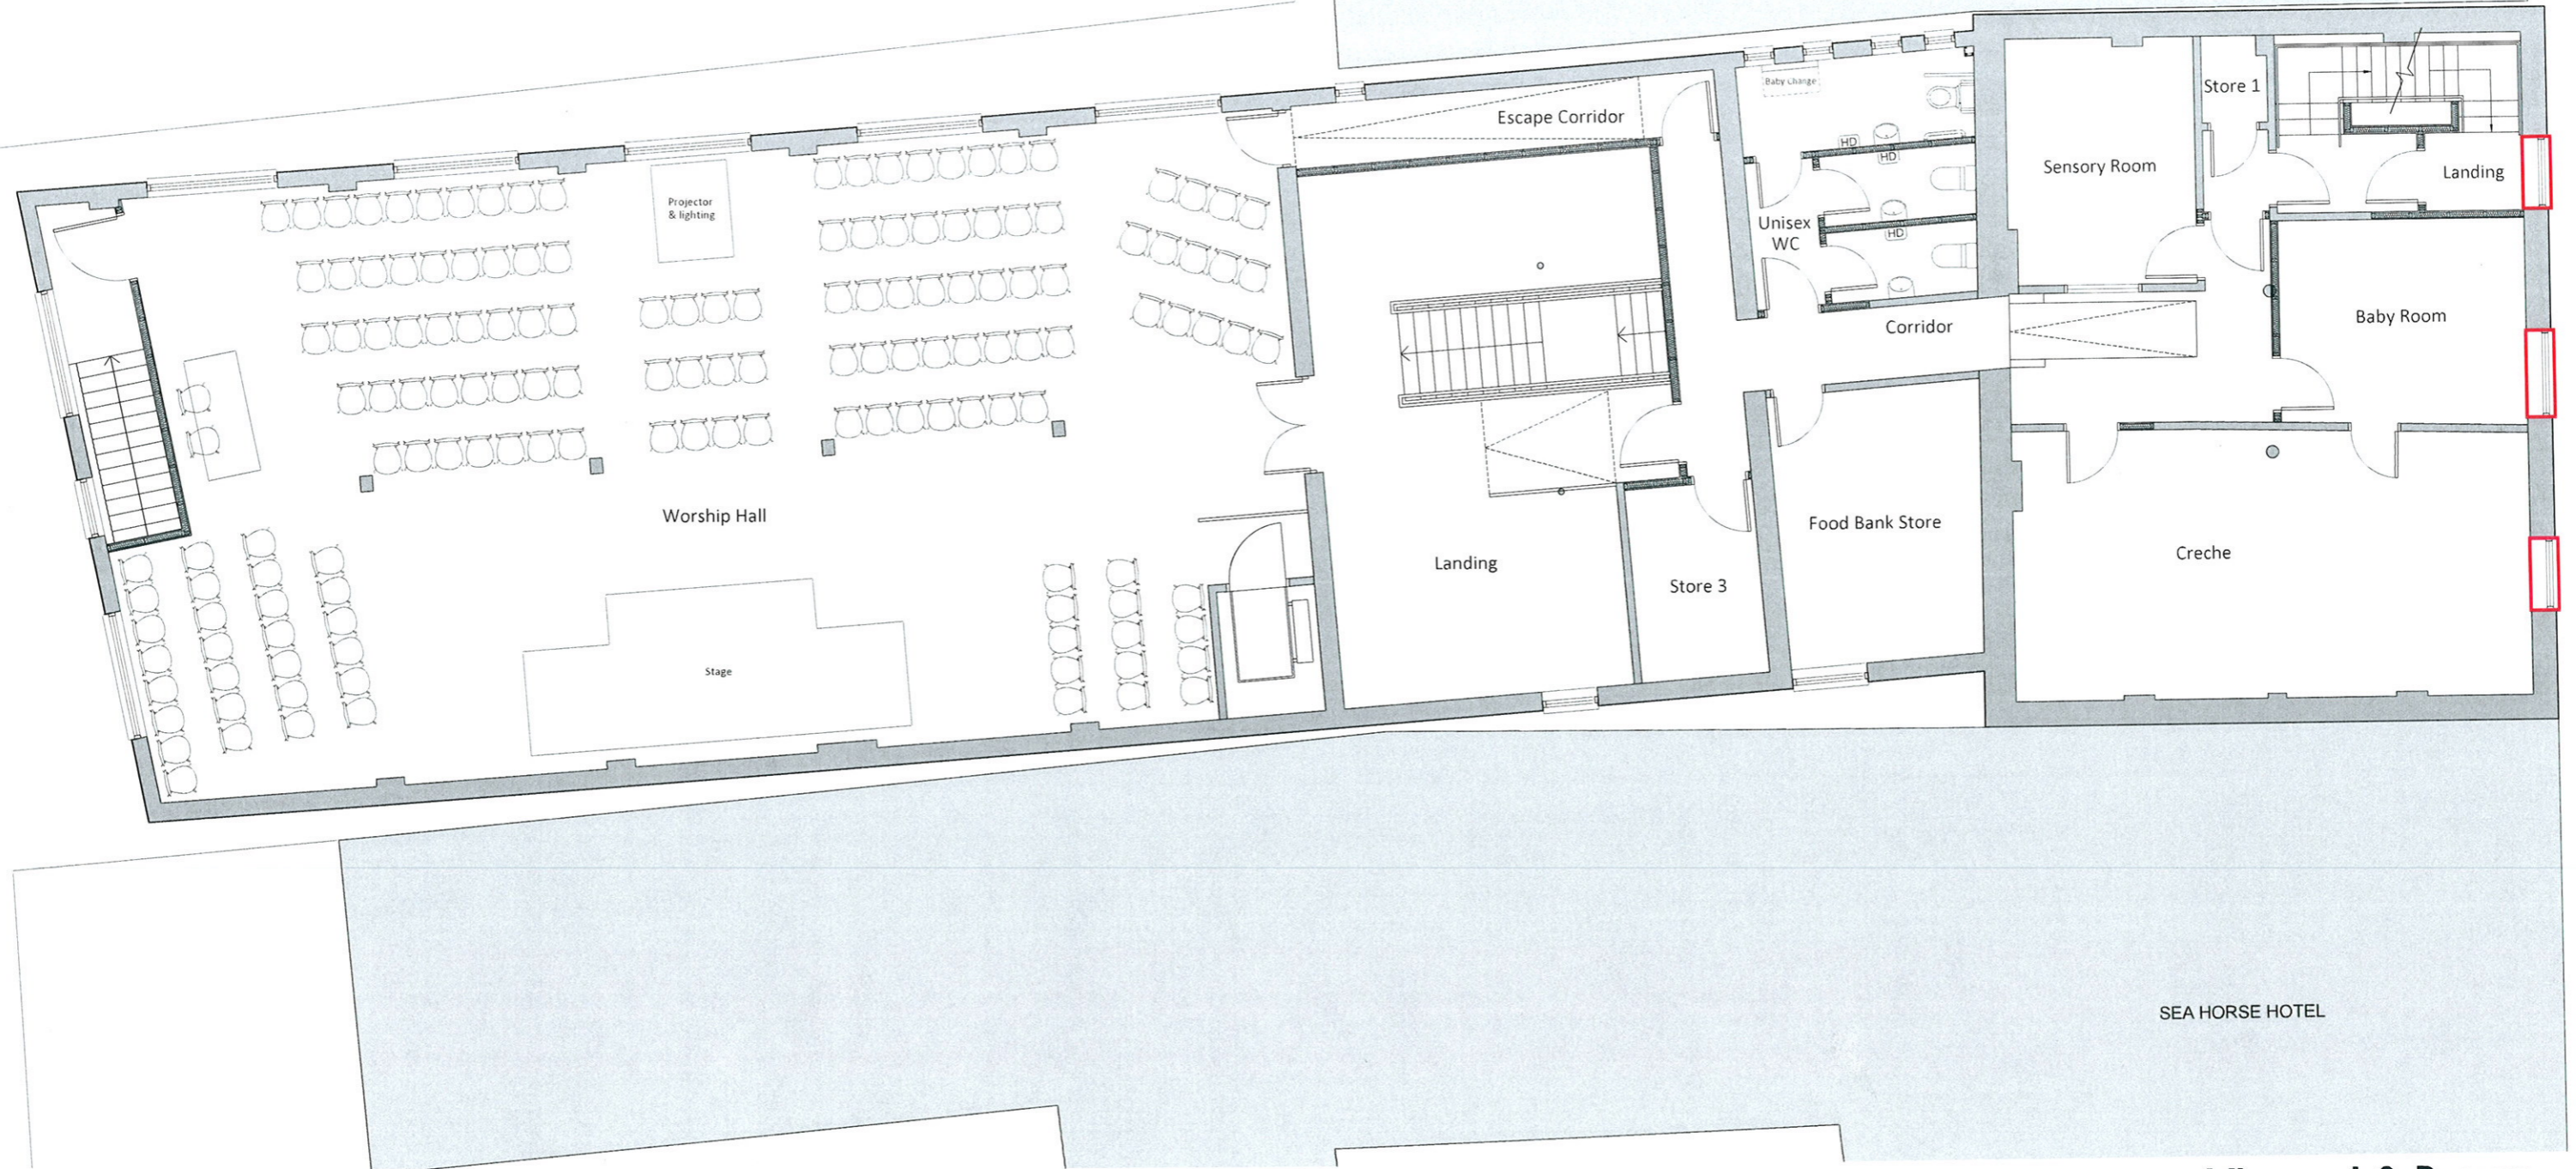

SEA HORSE HOTEL

Vincent & Brown

t: 01904 700941 e: studio@vincentandbrown.com

Studio 12, Middlethorpe Business Park
Sim Balk Lane, Bishopthorpe
York, YO23 2BD

PHASE 7


CAR PARK

FENGSHUI CHINESE RESTAURANT

Rear metal roof repairs and making good

External terrace repairs and making good

Terrace

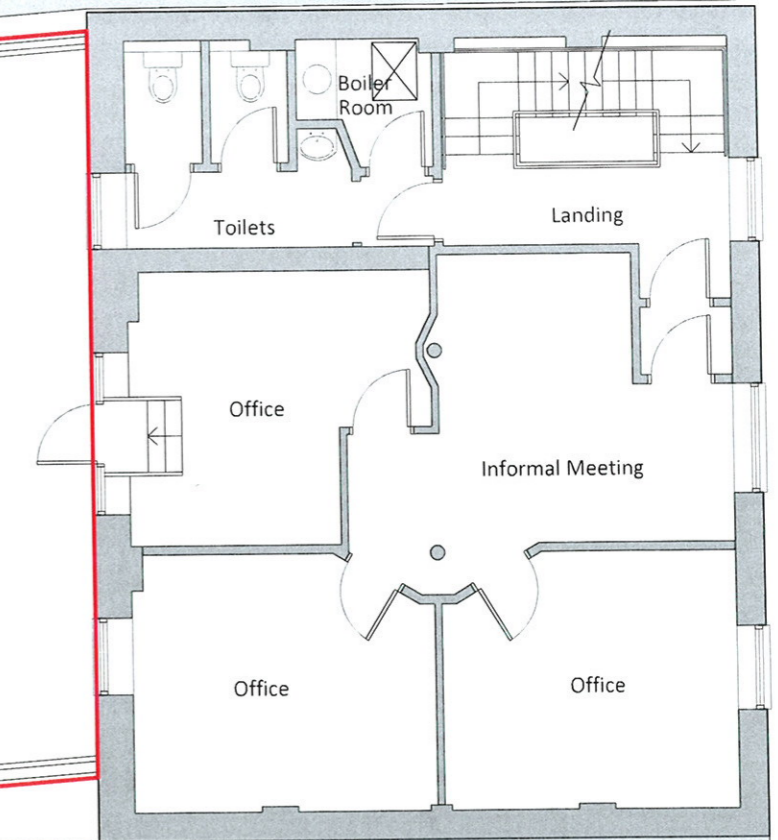

SEA HORSE HOTEL

Vincent & Brown

t: 01904 700941 e: studio@vincentandbrown.com

Studio 12, Middlethorpe Business Park
Sim Balk Lane, Bishopthorpe
York, YO23 2BD